


# HARRIS LAKE HOUSE

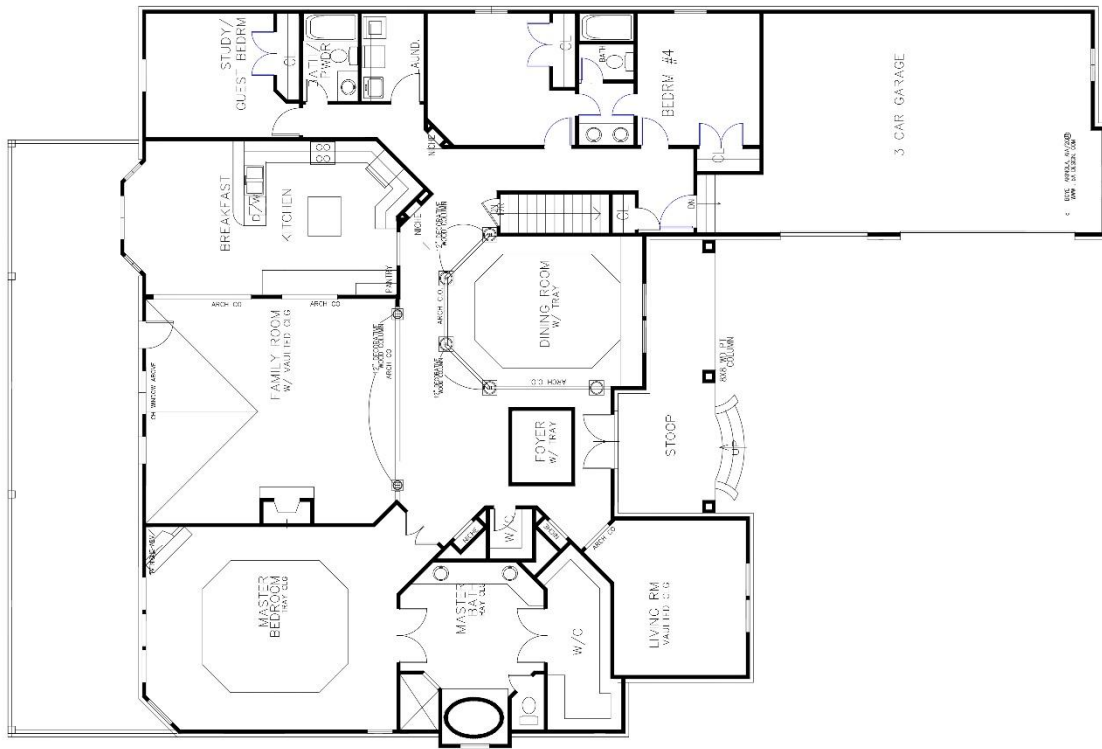

FIRST FLOOR PLAN

1/4" = 1'-0"  
 3366 sf (total heated sf) - first floor  
 6897 sf (total heated sf) - basement & first floor

140 CLAREMONT AVE, SUITE 102  
 ATLANTA, GA 30030  
 T - 404-487-0138  
 F - 770-479-0989  
 WWW.BOYEHOMEPANS.COM

LUXURY ARCHITECTURE BY:  
  
 BOYE ARCHITECTURE

PROPOSED  
 NEW LAKE RESIDENCE  
 VDD ARIANNA PLAN

CONTRACT NUMBER:  
 THIS PLAN IS THE PROPERTY OF BOYE ARCHITECTURE, INC. AND IS NOT TO BE REPRODUCED OR COPIED IN ANY MANNER WITHOUT THE WRITTEN PERMISSION OF BOYE ARCHITECTURE, INC. ALL RIGHTS RESERVED. THIS PLAN IS THE PROPERTY OF BOYE ARCHITECTURE, INC. AND IS NOT TO BE REPRODUCED OR COPIED IN ANY MANNER WITHOUT THE WRITTEN PERMISSION OF BOYE ARCHITECTURE, INC. ALL RIGHTS RESERVED.

REVISIONS	DATE	PROJECT NO.
1	10/21/20	2000-14
2	06/25/21	
3	08/01/21	

SHEET NO.  
 A-2

RELEASED FOR CONSTRUCTION